



Załącznik Nr 2

## **Rzuty pomieszczeń**

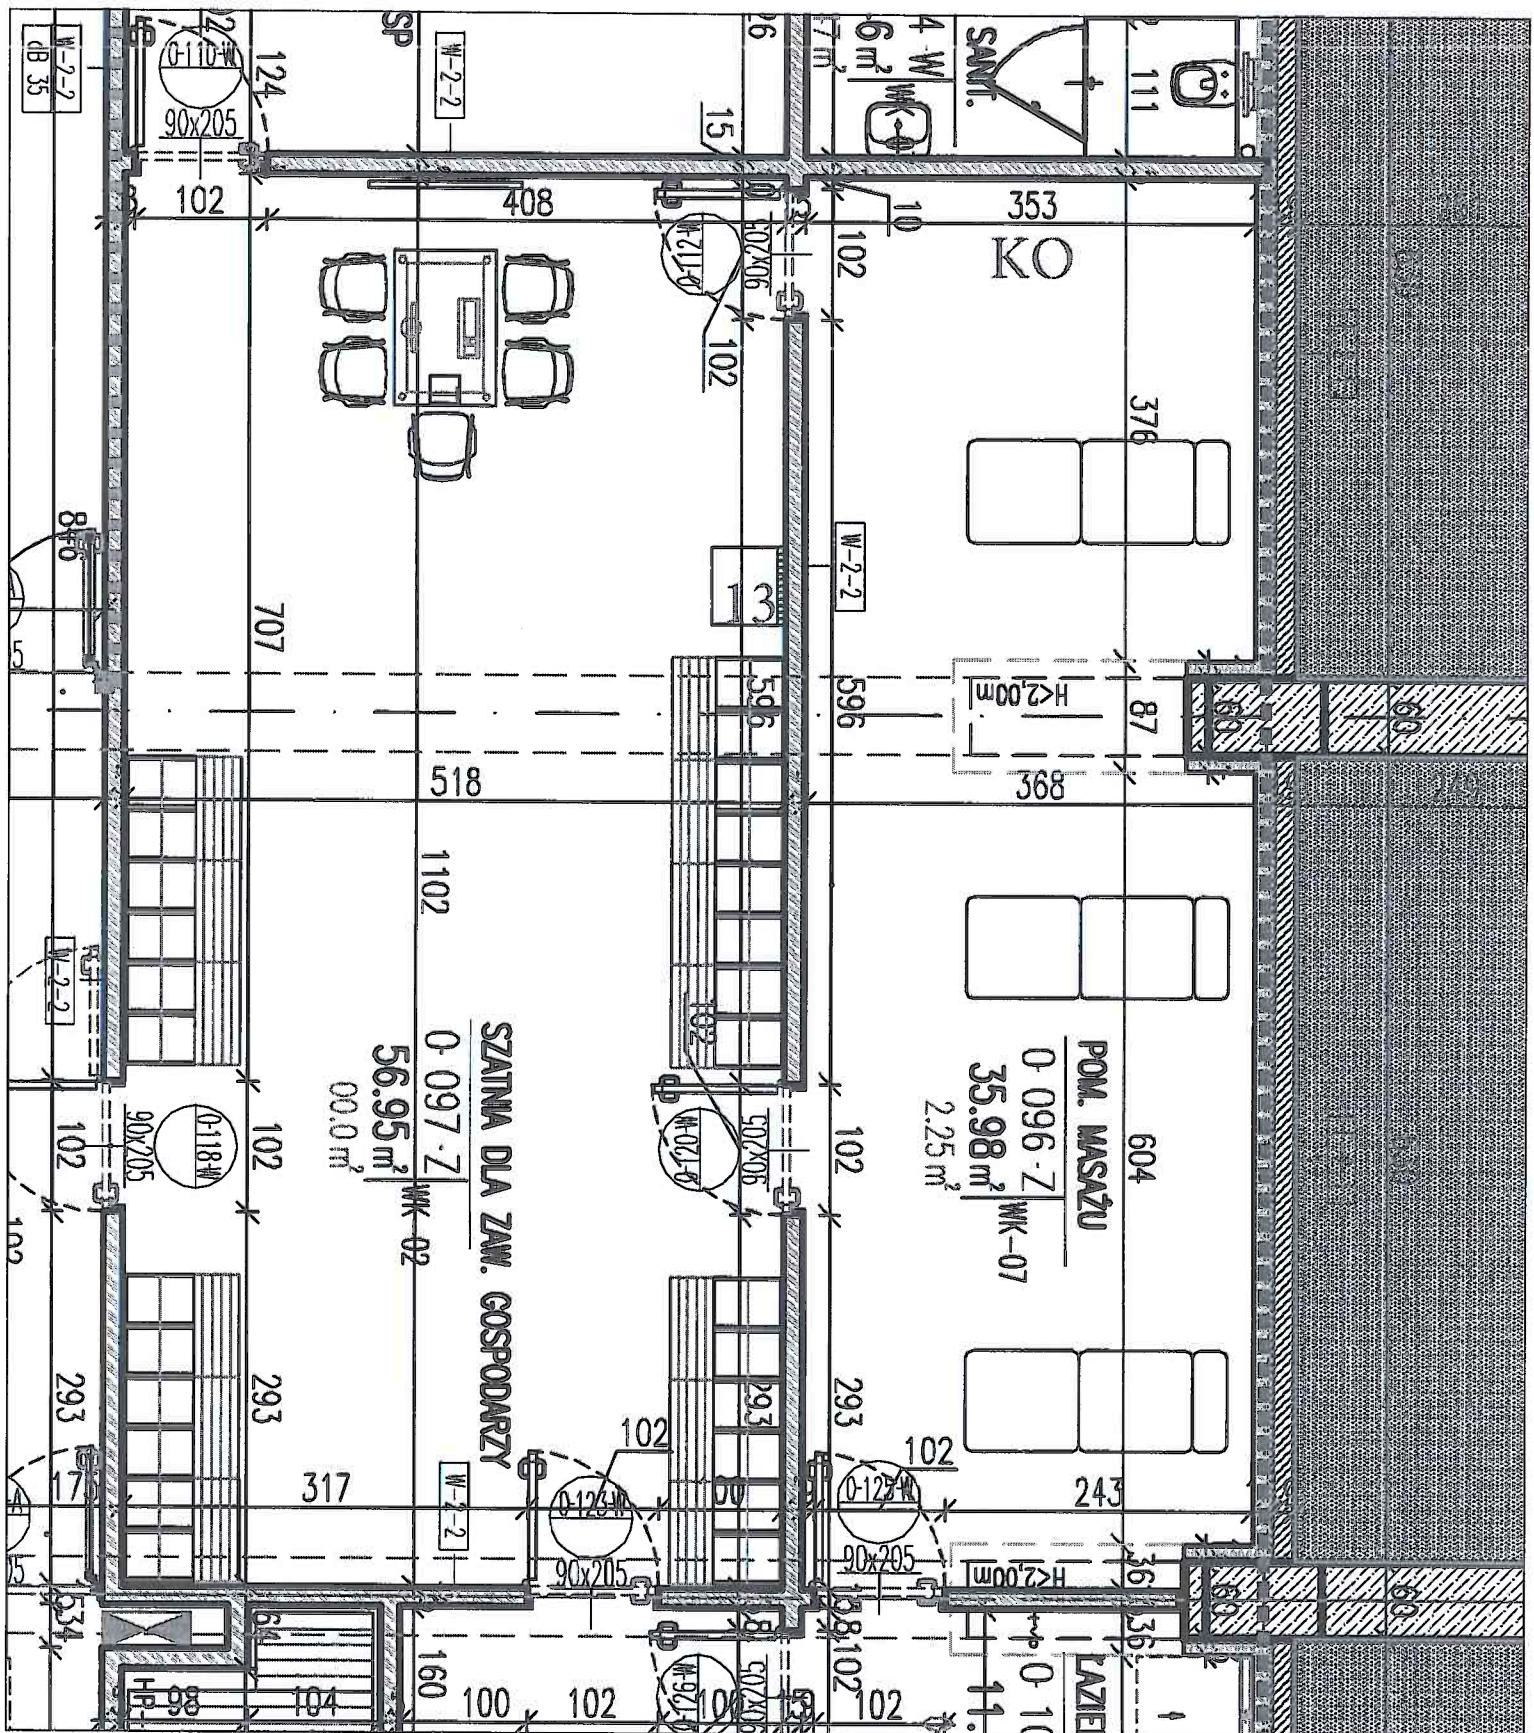

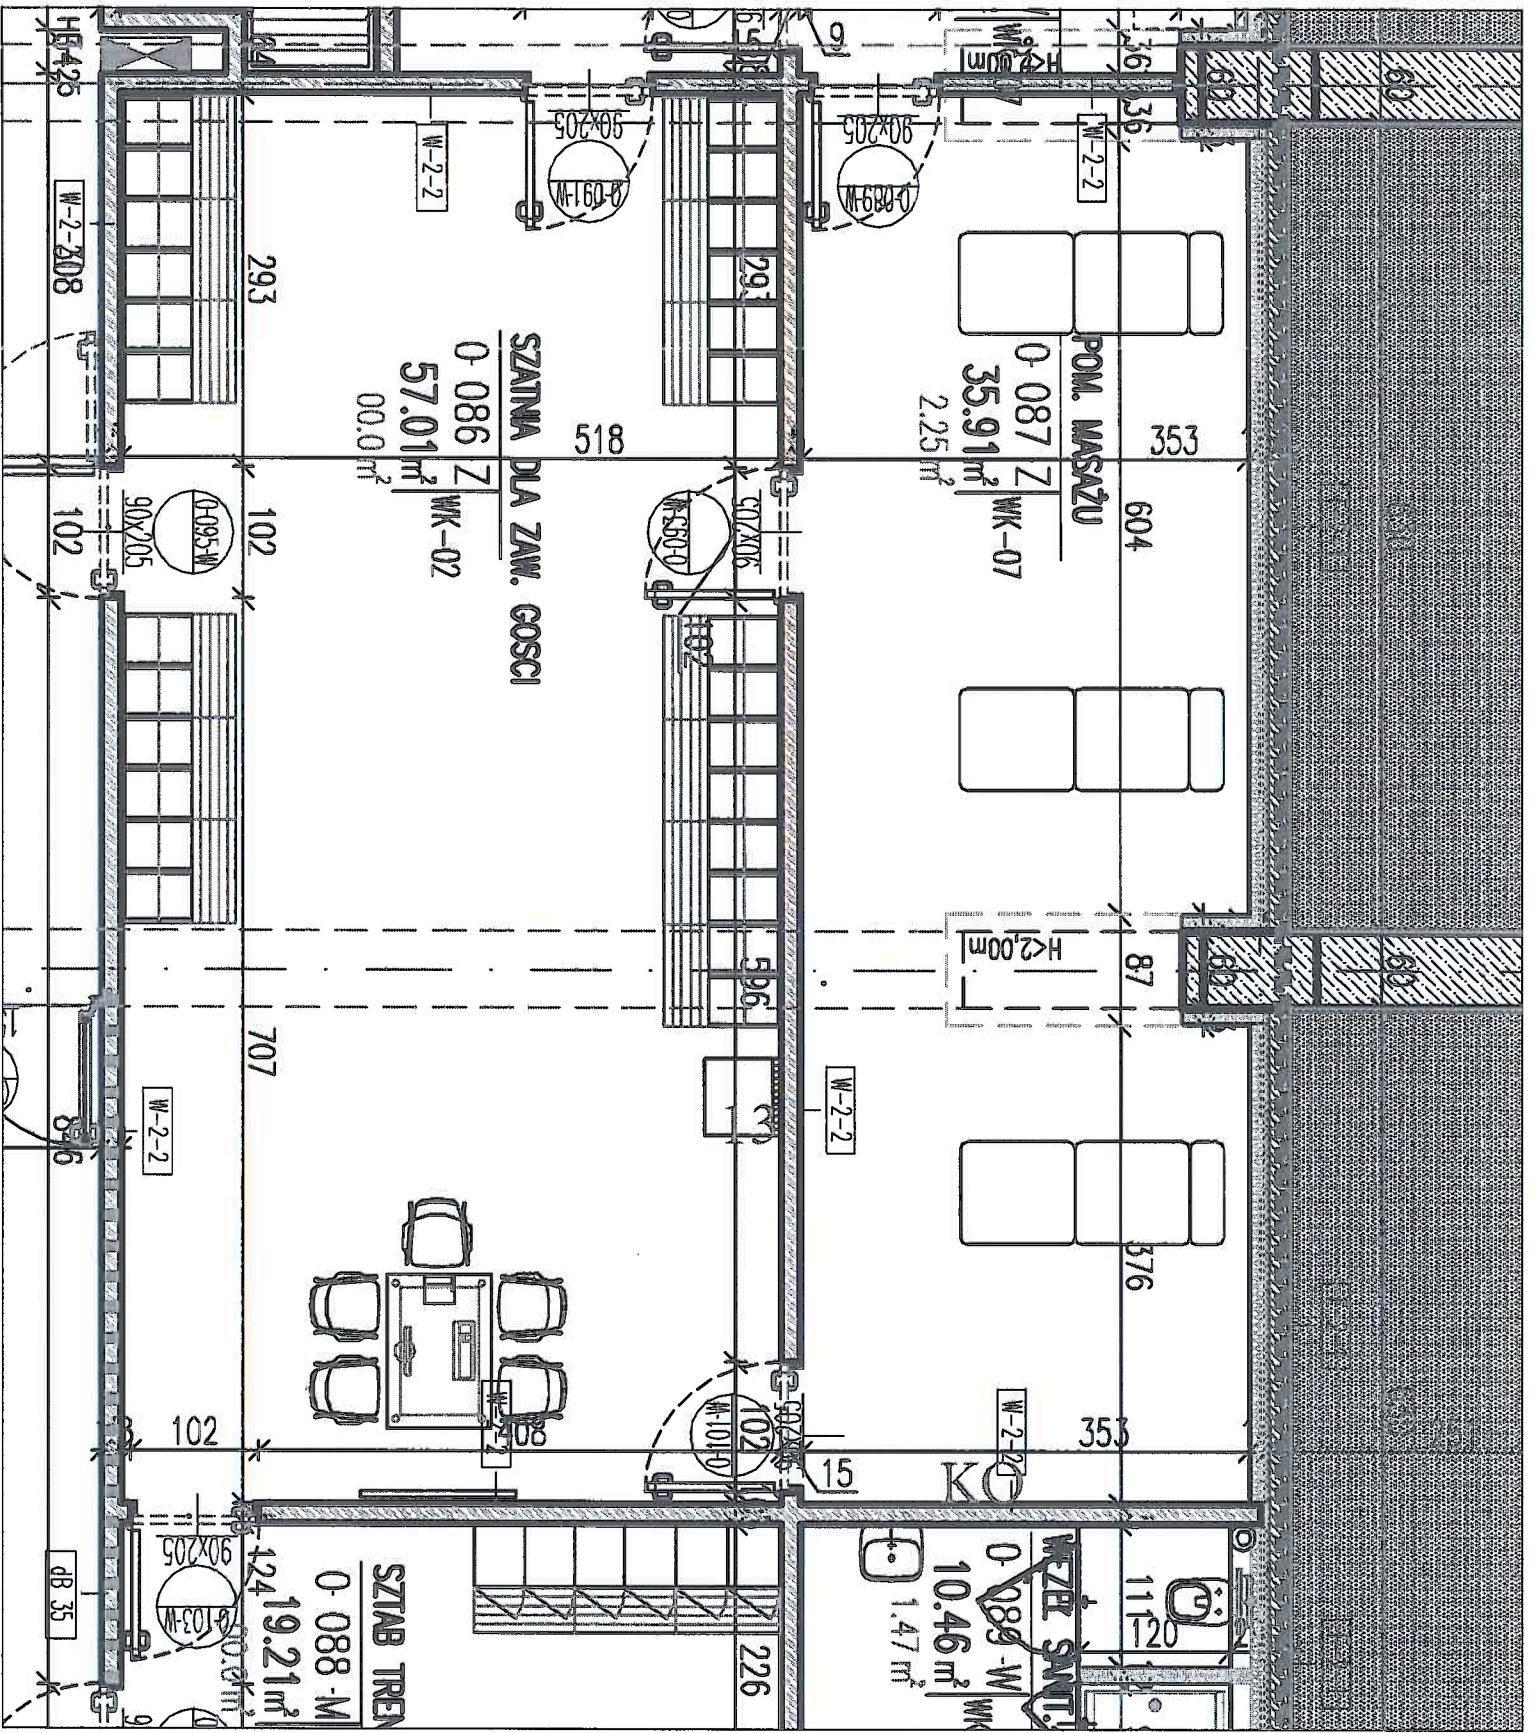

**SZATNIA DLA ZAW. GOSCI**  
 0-086 Z WK-02  
 57.01 m<sup>2</sup>  
 00.0 m<sup>2</sup>

**POM. MASAZU**  
 0-087 Z WK-07  
 35.91 m<sup>2</sup>  
 2.25 m<sup>2</sup>

**SZTAB TREN**  
 0-088-M  
 19.21 m<sup>2</sup>  
 124 00.0 m<sup>2</sup>

**KUCHA SANTI**  
 0-089-W WK  
 10.46 m<sup>2</sup>  
 1.47 m<sup>2</sup>

