

Parametry materiału roślinnego użytego do nasadzeń
i wytyczne wykonania i odbioru robót

Zestawienie nasadzeń i ich wymagania

Berberis 'Bonansa Gold'- 216 szt wielkość rośliny (forma sprzedaży) pojemnik Co 2

Berberis 'Atropurpurea Nana'- 288 szt wielkość rośliny (forma sprzedaży) pojemnik Co2

Pachysandra terminalis- 3200 szt. wielkość rośliny, (forma sprzedaży) pojemnik P9

Euonymus Fortunei- 1965 wielkość rośliny, (forma sprzedaży) pojemnik P Ø 13

Materiał szkółkarski wybierany do zakupu musi być czysty odmianowo, wyprodukowany zgodnie z zasadami szkółkarskimi i odpowiadać określonym poniżej wymaganiom.

Rośliny muszą być prawidłowo uformowane z zachowaniem charakterystycznych dla gatunku i odmiany:

-pokroju,

-długości pędów,

-równomiernego rozkrzewienia i wybarwienia w przypadku roślin barwnolistnych.

-system korzeniowy musi być dobrze wykształcony,

-bryła korzeniowa przerośnięta i odpowiednio duża w zależności od gatunku i wieku rośliny.


Krzewy muszą posiadać min. 2 pędy z typowymi dla odmian rozgałęzieniami.

Krzewy okrywowe muszą być odpowiednio dla gatunku rozkrzewione.

Podstawa określenia jakości materiału roślinnego: „Zalecenia jakościowe dla ozdobnego materiału szkółkarskiego” - Związek Szkółkarzy Polskich 2008.

Projekt zagospodarowania zieleni fragmentu alei Racławickich w Lublinie

Rzut z góry na fragment pasa zieleni

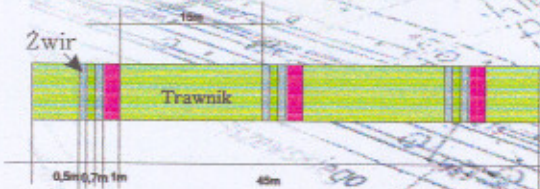


Planowane jest wprowadzenie elementów rytmicznie powtarzających się. Krzewy ustawione są prostopadłe do osi jezdni w układzie powtarzającym się co 15 metrów





Układ krzewów tworzą dwa gatunki berberysu. Wyższy - berberys Thunberga 'Atropurpurea nana' i niższy berberys 'Bonanza Gold'. Kolorystyka to mocno kontrastujące ze sobą barwy nawiązujące do logo Lublina

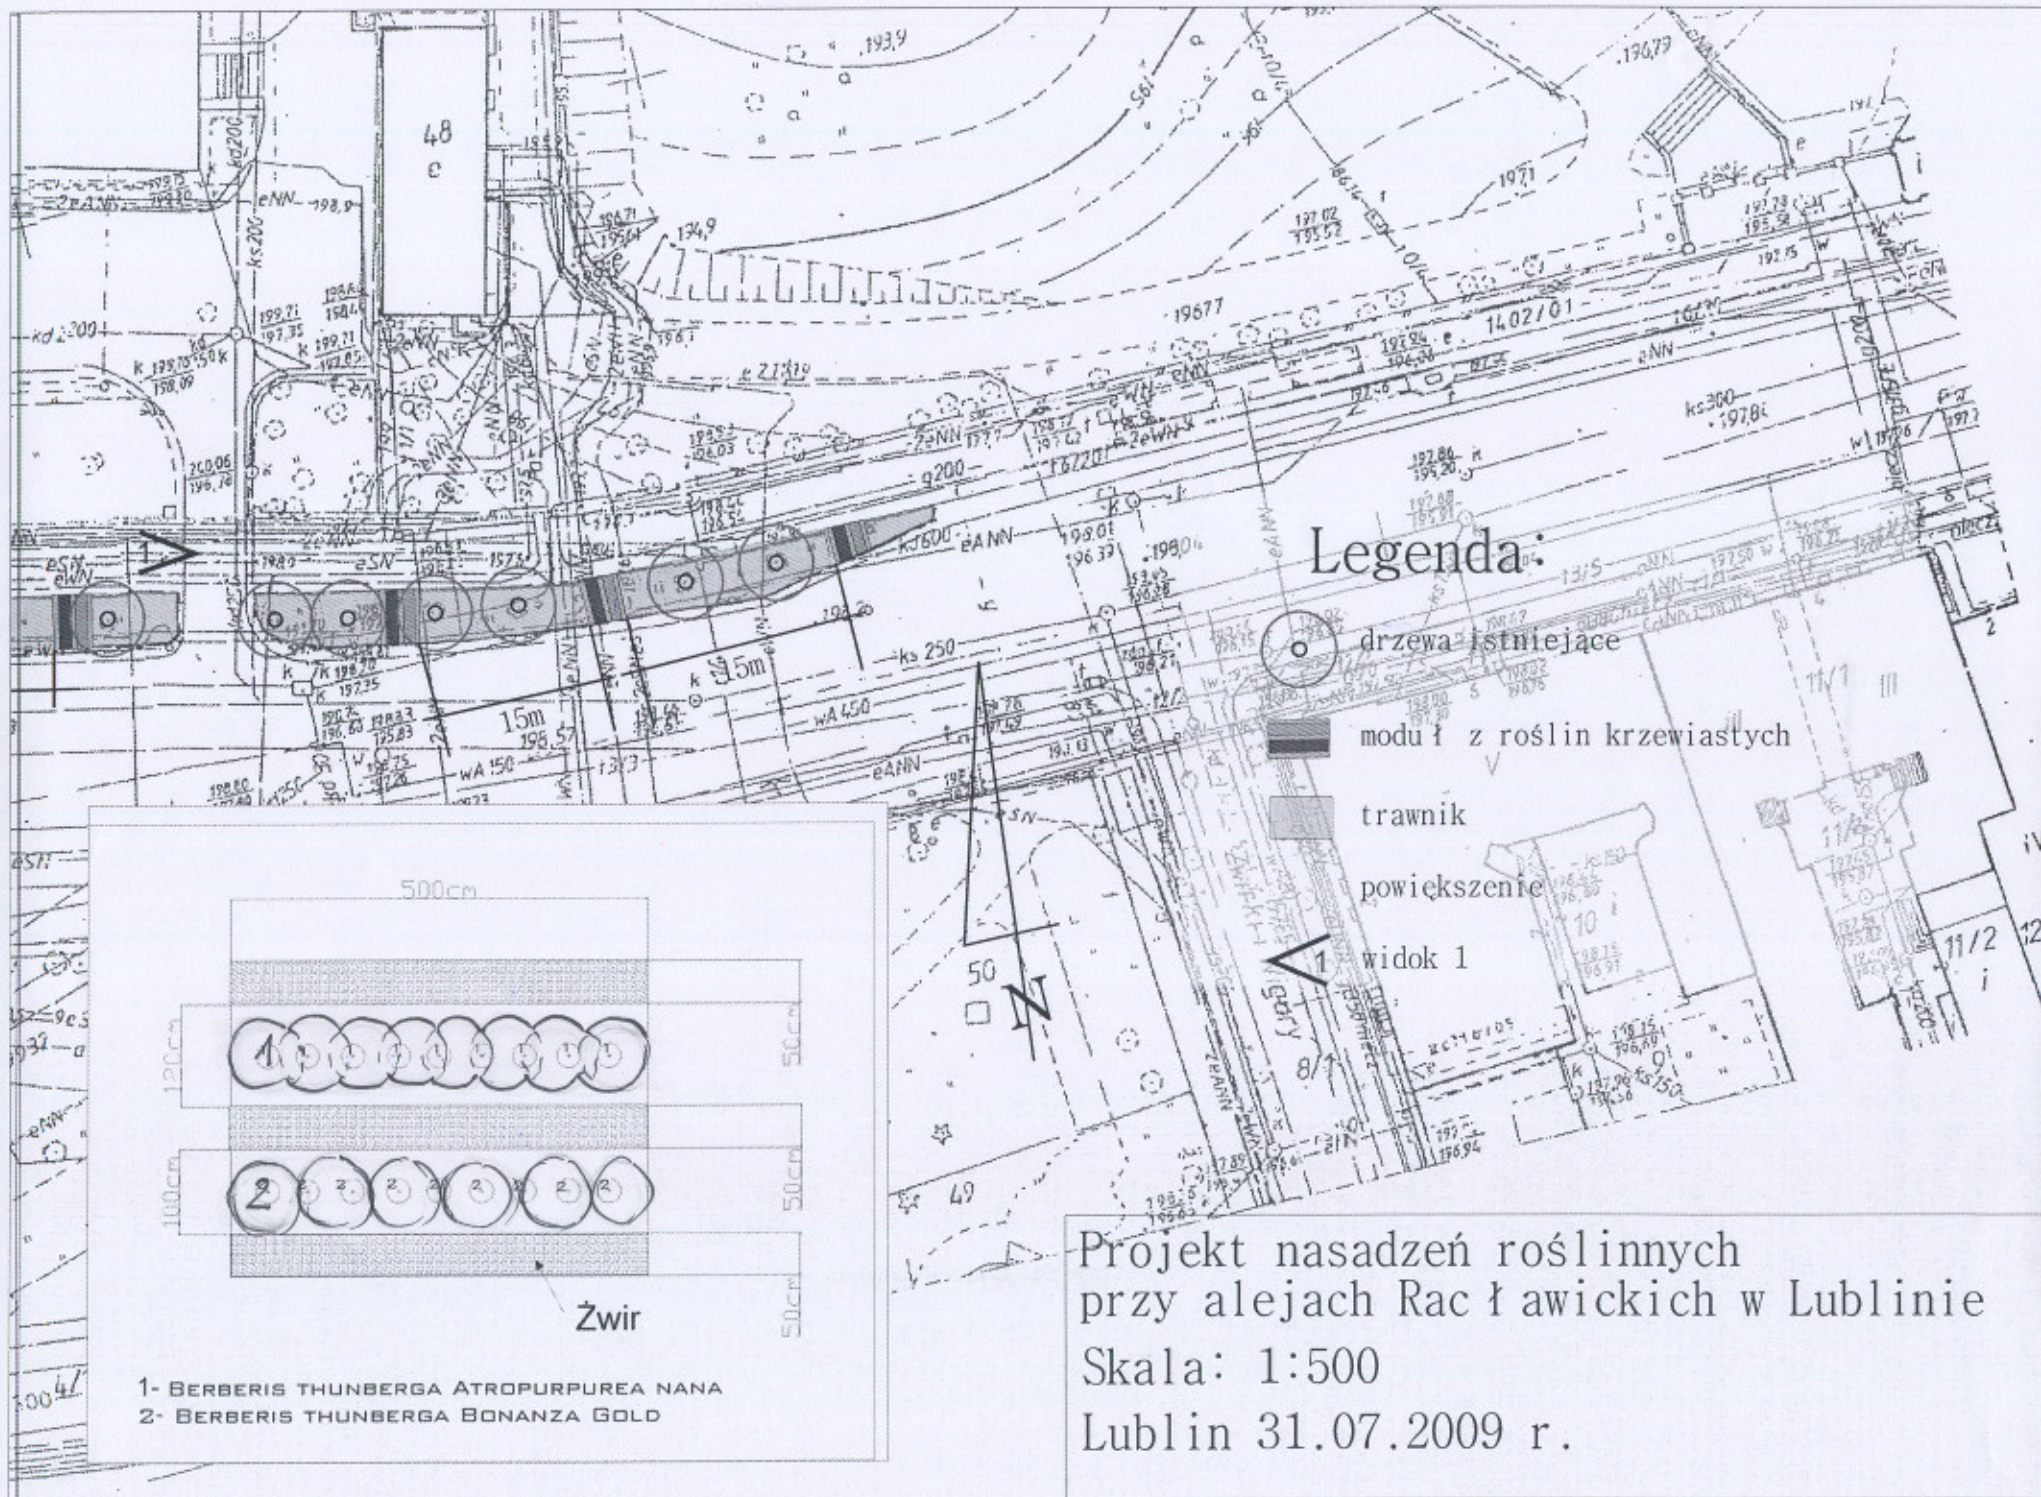

Berberis 'Bonanza Gold' Berberis 'Atropurpurea nana'




Legenda:

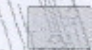-  drzewa istniejące
-  moduł z roślin krzewiastych
-  trawnik
-  powiększenie widok 1

- 1- BERBERIS THUNBERGA ATROPURPUREA NANA
- 2- BERBERIS THUNBERGA BONANZA GOLD

Projekt nasadzeń roślinnych przy alejach Racławickich w Lublinie
 Skala: 1:500
 Lublin 31.07.2009 r.

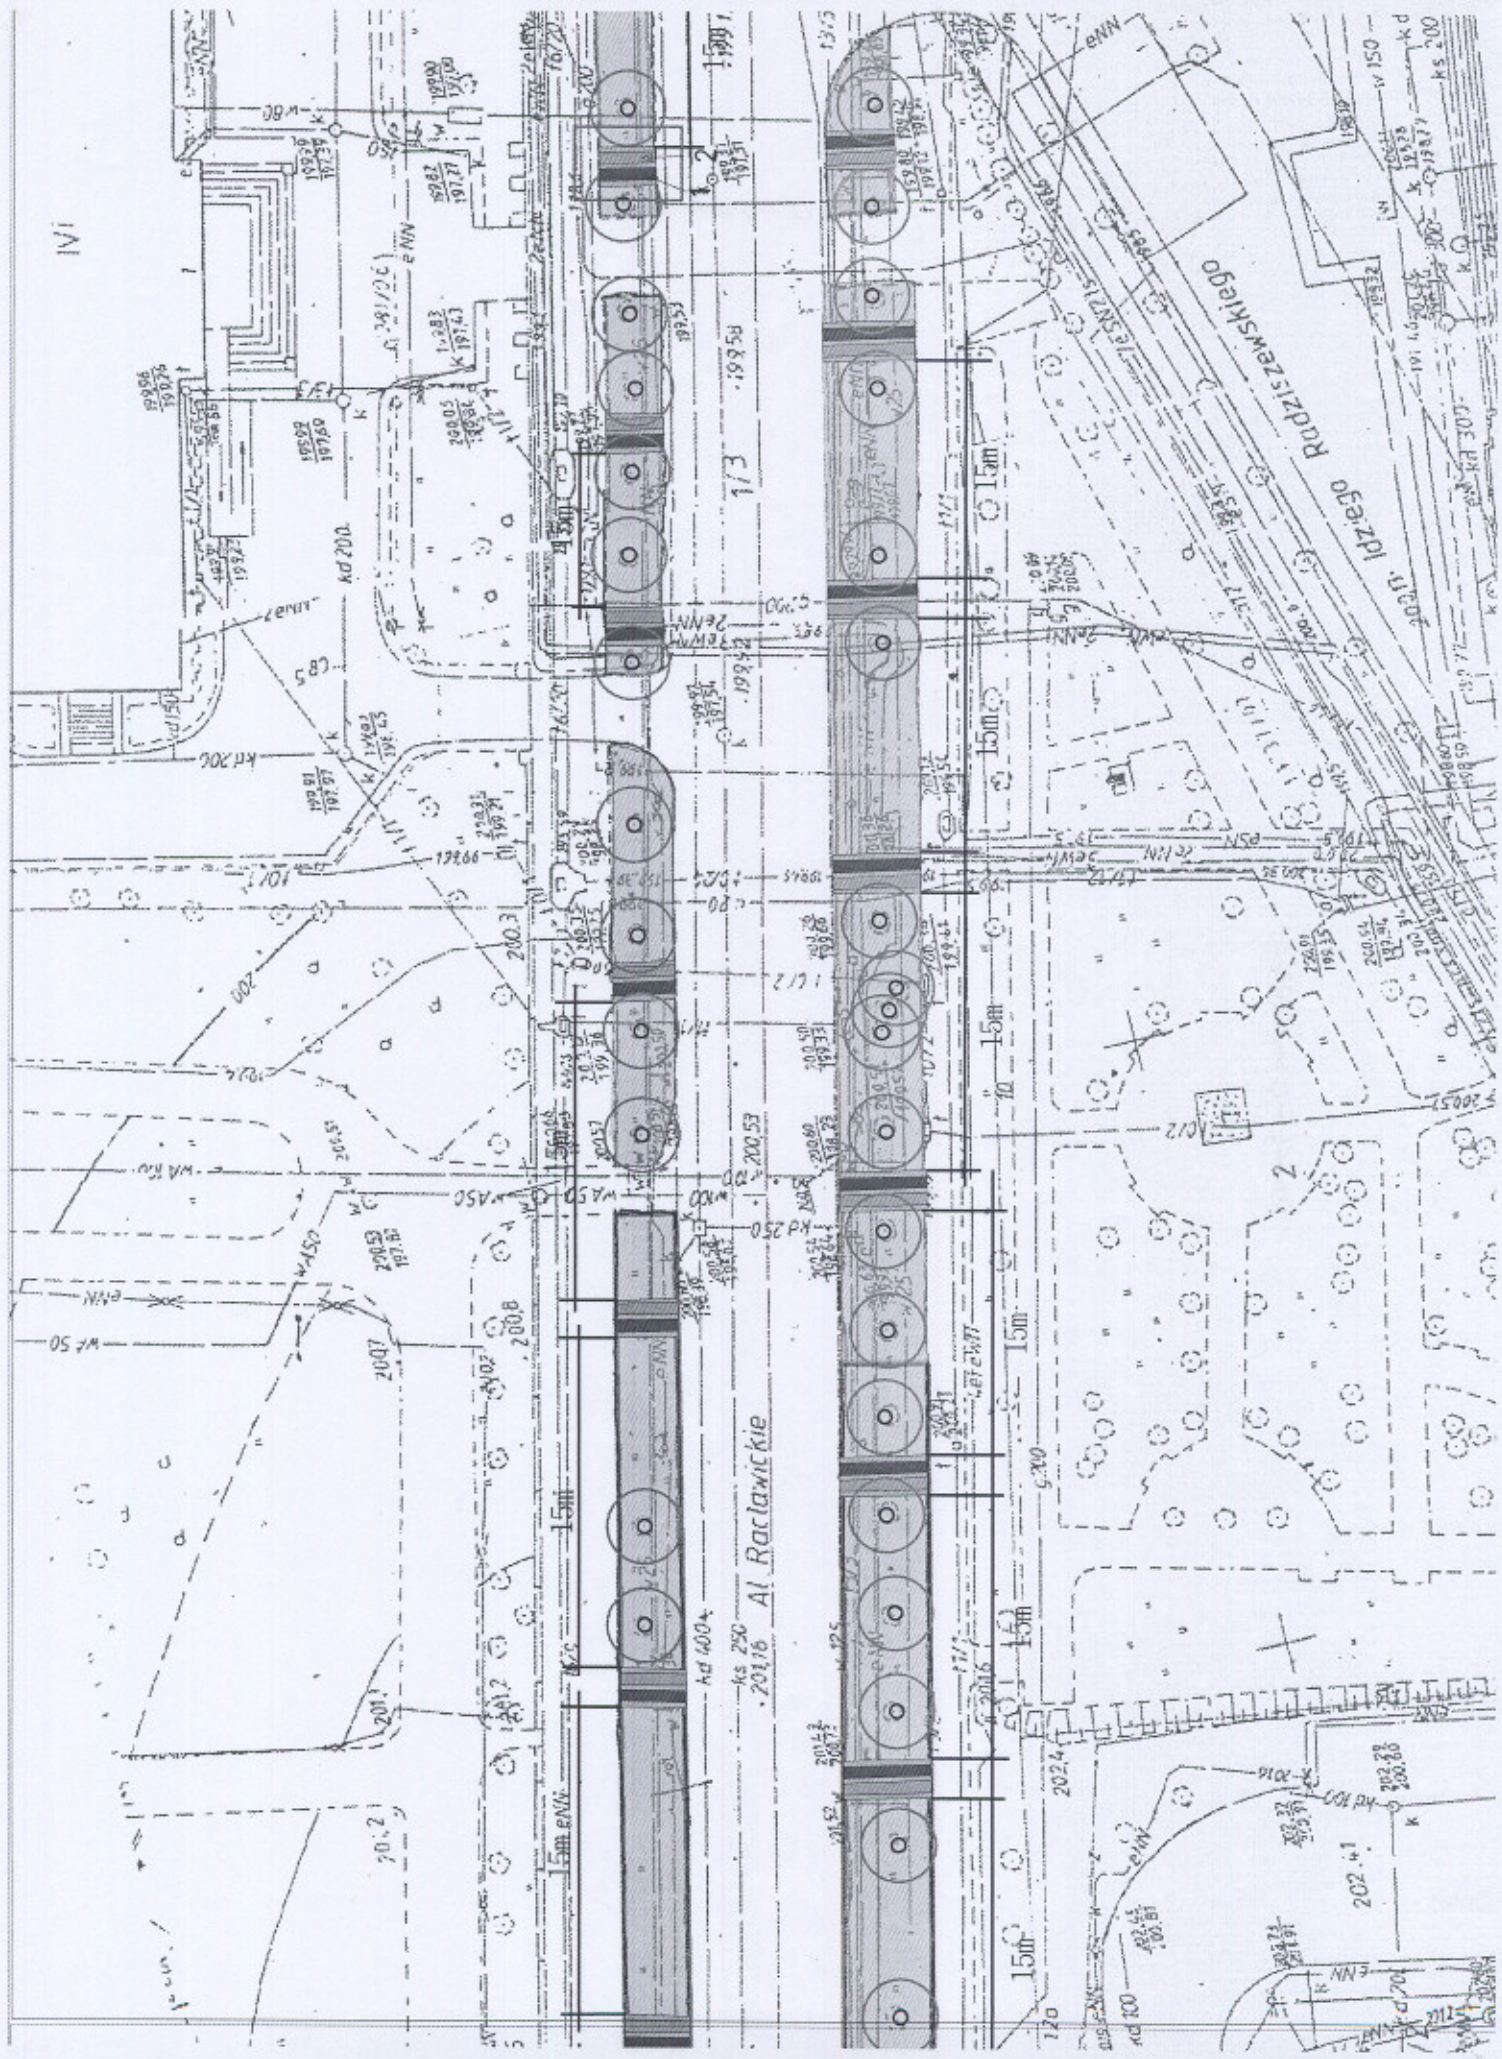

IVI



1/3

1/4

Kd 400

Ks 250

20116

Al. Racławickie

20116

Al. Racławickie

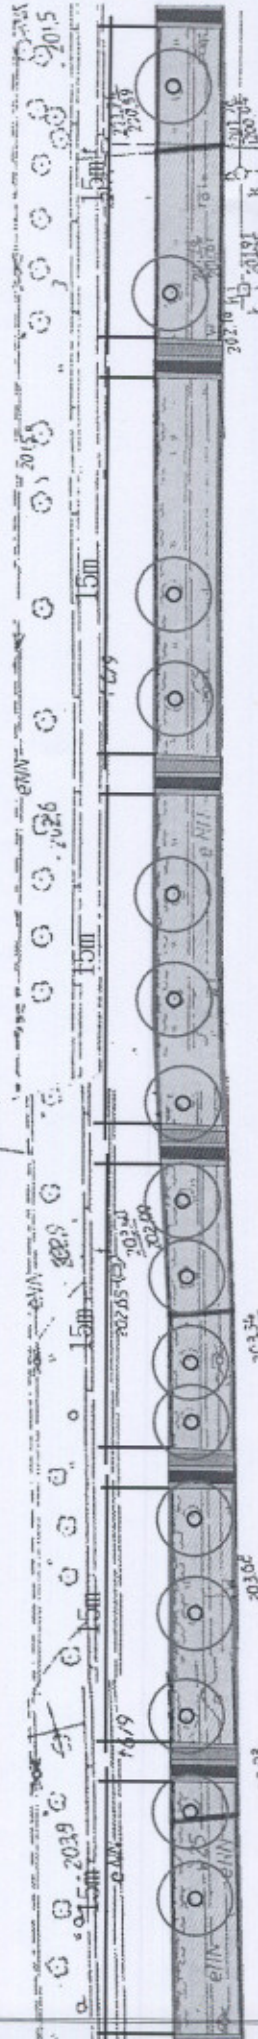





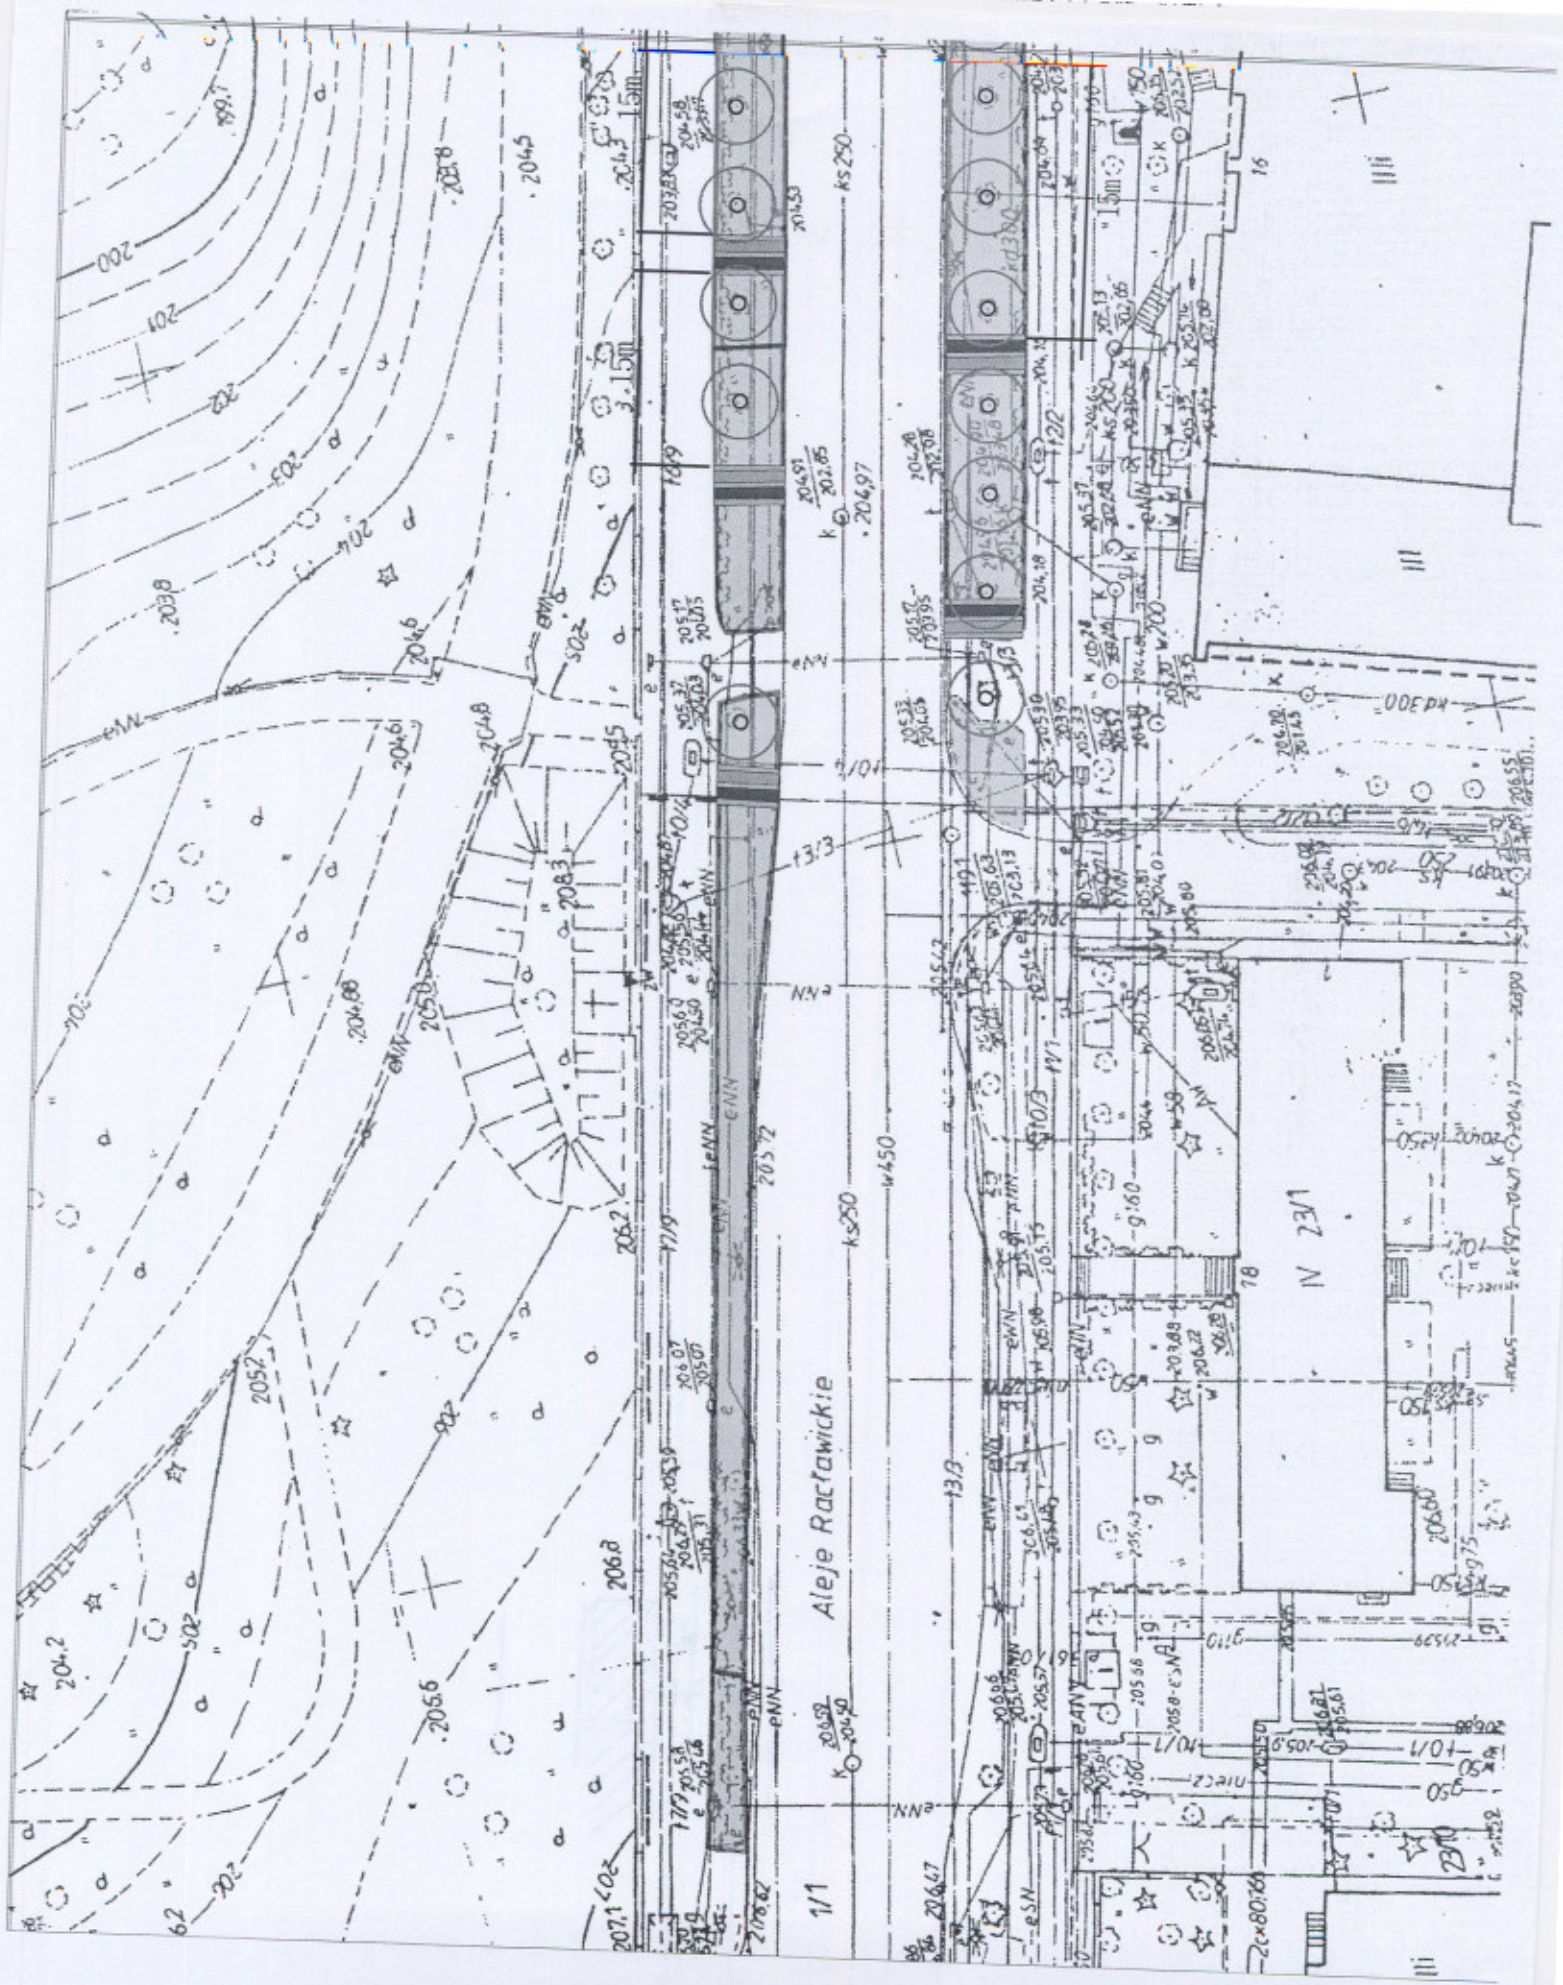

Aleje Racławickie

VEZ N

1/1








Projekt nasadzen przy ulicy Szopena w Lublinie.

rzut z góry fragmentu pasa zieleni

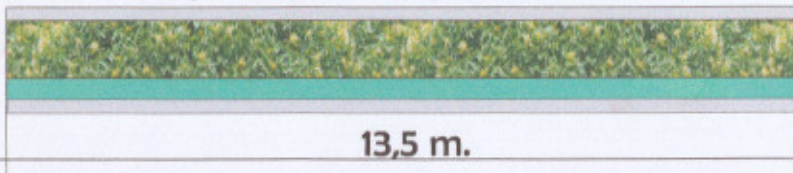

1. runianka japonska 'Variegata'
2. trzmielina Fortunea



W projekcie przewiduje się zastosowanie (zarówno po lewej jak i po prawej stronie ul. Chopina) roślin okrywowych (krzewinek) o zróżnicowanej fakturze i kolorze liści: runianka japonska var. Variegata. Trzmielina fortunea 'Coloratus' Opaska każdego fragmentu pasa zieleni będzie wysypana zwirem lub kora.

Projekt nasadzen przy ulicy Szopena w Lublinie.

Data: 23.05.2009 r. Lublin

Wykonawca: Agnieszka Piechuta